



NTC-27687

Aviation Transport Security Act 2004

NTC-27687 – DECLARATION OF SECURITY CONTROLLED AIRPORT AND ESTABLISHMENT OF AIRSIDE AREA – MOUNT GAMBIER AIRPORT

I am a Delegate of the Secretary of the Department of Home Affairs. Under subsection 28(2) of the *Aviation Transport Security Act 2004* (the Act), I:

REVOKE notice NTC-21455 which declared Mount Gambier Airport as a security controlled airport as published in the *Gazette* (C2021G00615, 30 July 2021); and

DECLARE Mount Gambier Airport is a security controlled airport, the boundaries of Mount Gambier Airport are shown on the attached map which forms part of this notice; and

ESTABLISH, in accordance with section 29 of the Act, an airside area for Mount Gambier Airport being that area indicated as the airside area on the attached map which forms part of this notice.


This Notice commences upon publication in the *Gazette*.

Jaran Blethyn
Assistant Director, Regulatory Operations
Cyber and Infrastructure Security Centre
Delegate of the Secretary of the Department of Home Affairs

27 November 2024

Note:

- 1) *Gazette* means the *Commonwealth of Australia Gazette*
- 2) This Notice remains in force until otherwise revoked in writing and upon subsequent publication in the *Gazette*

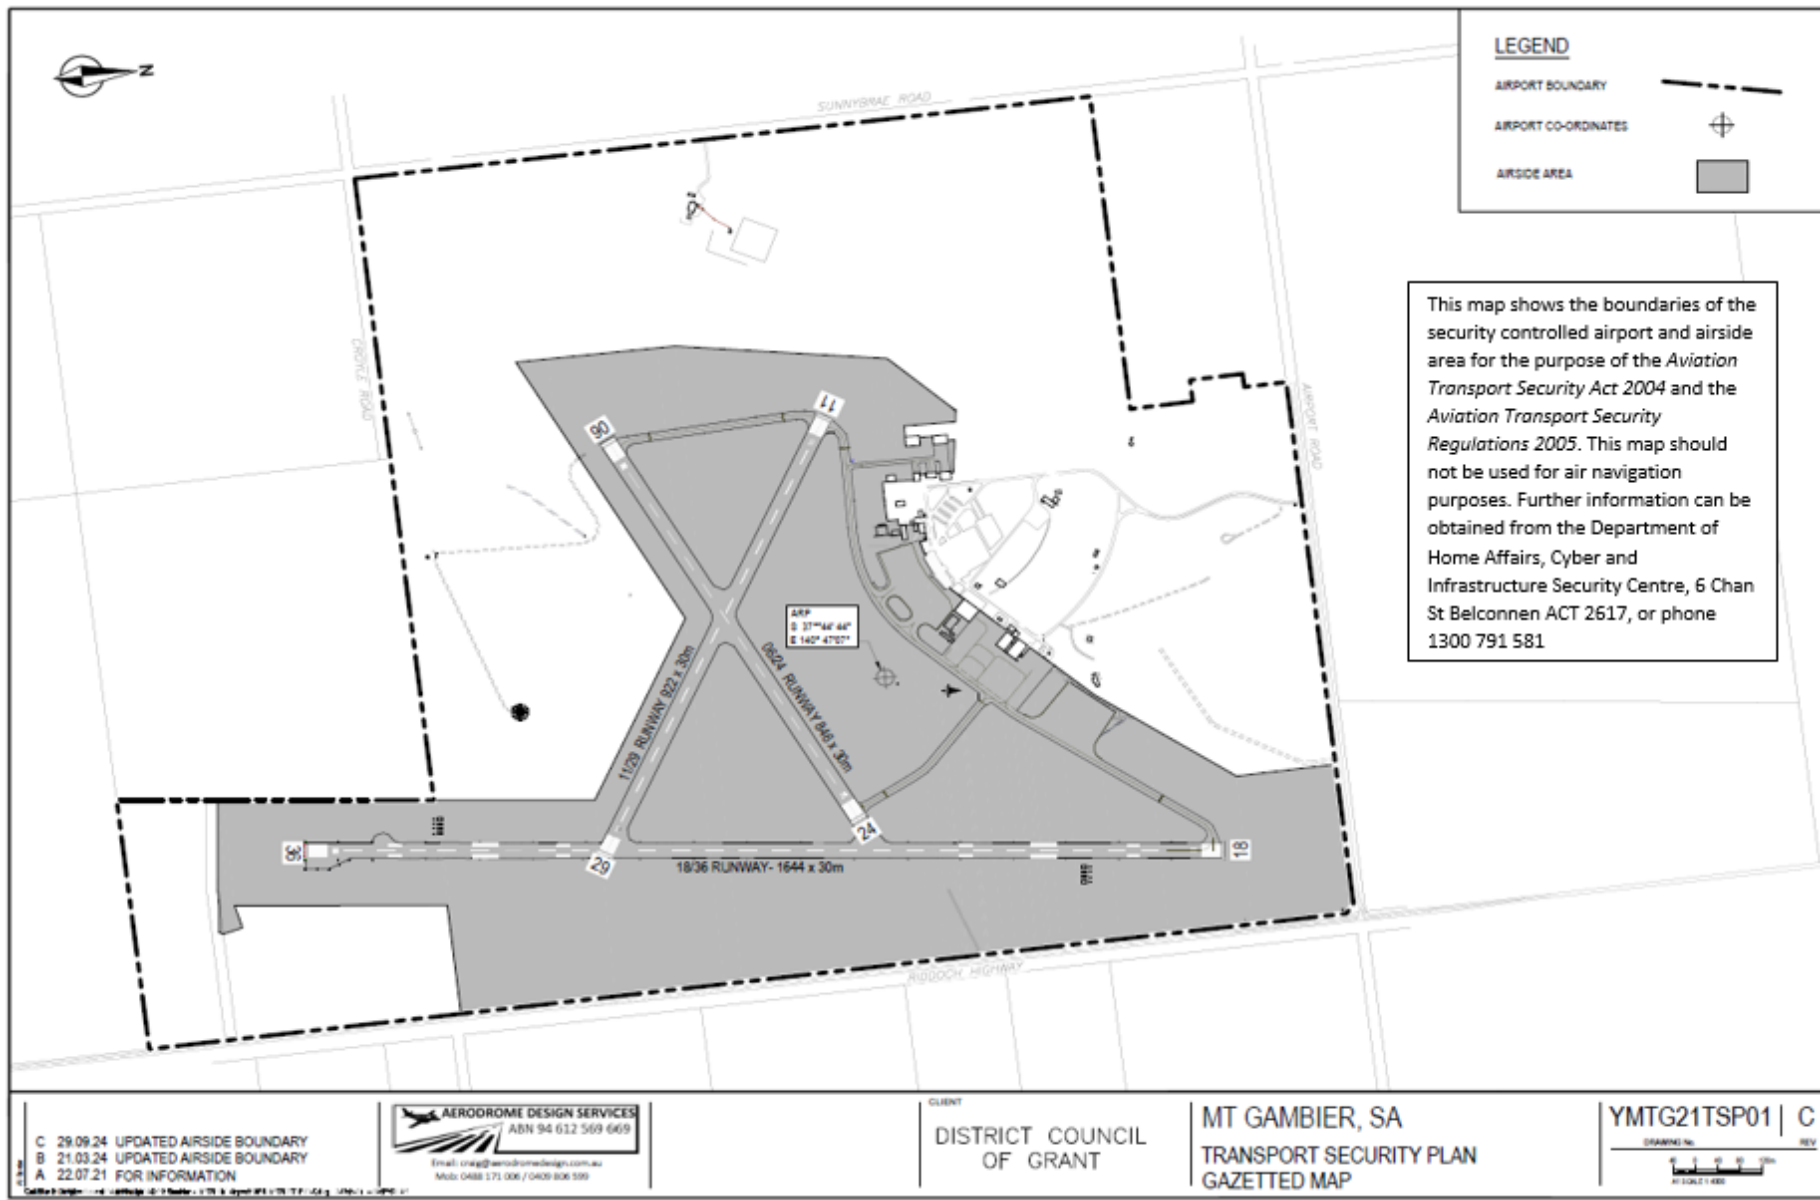

C 29.09.24 UPDATED AIRSIDE BOUNDARY
 B 21.03.24 UPDATED AIRSIDE BOUNDARY
 A 22.07.21 FOR INFORMATION

AERODROME DESIGN SERVICES
 ABN 94 612 569 665
 Email: drag@aerodromedesign.com.au
 Mails: 0488 171 006 / 0489 836 559

CLIENT
DISTRICT COUNCIL OF GRANT

MT GAMBIER, SA
**TRANSPORT SECURITY PLAN
 GAZETTED MAP**

YMTG21TSP01 | C
 DRAWING NO. REV